



TABLE OF AREA


BUILDING AREA	64.25 m ²	19.43 T
FIRST FLOOR AREA	59.50 m ²	17.99 T
SECOND FLOOR AREA	58.25 m ²	17.62 T
(INCLUDE VOID)	(2.71 m ²)	(0.82 T)
TOTAL FLOOR AREA	117.75 m ²	35.61 T

1階平面図 S1:50

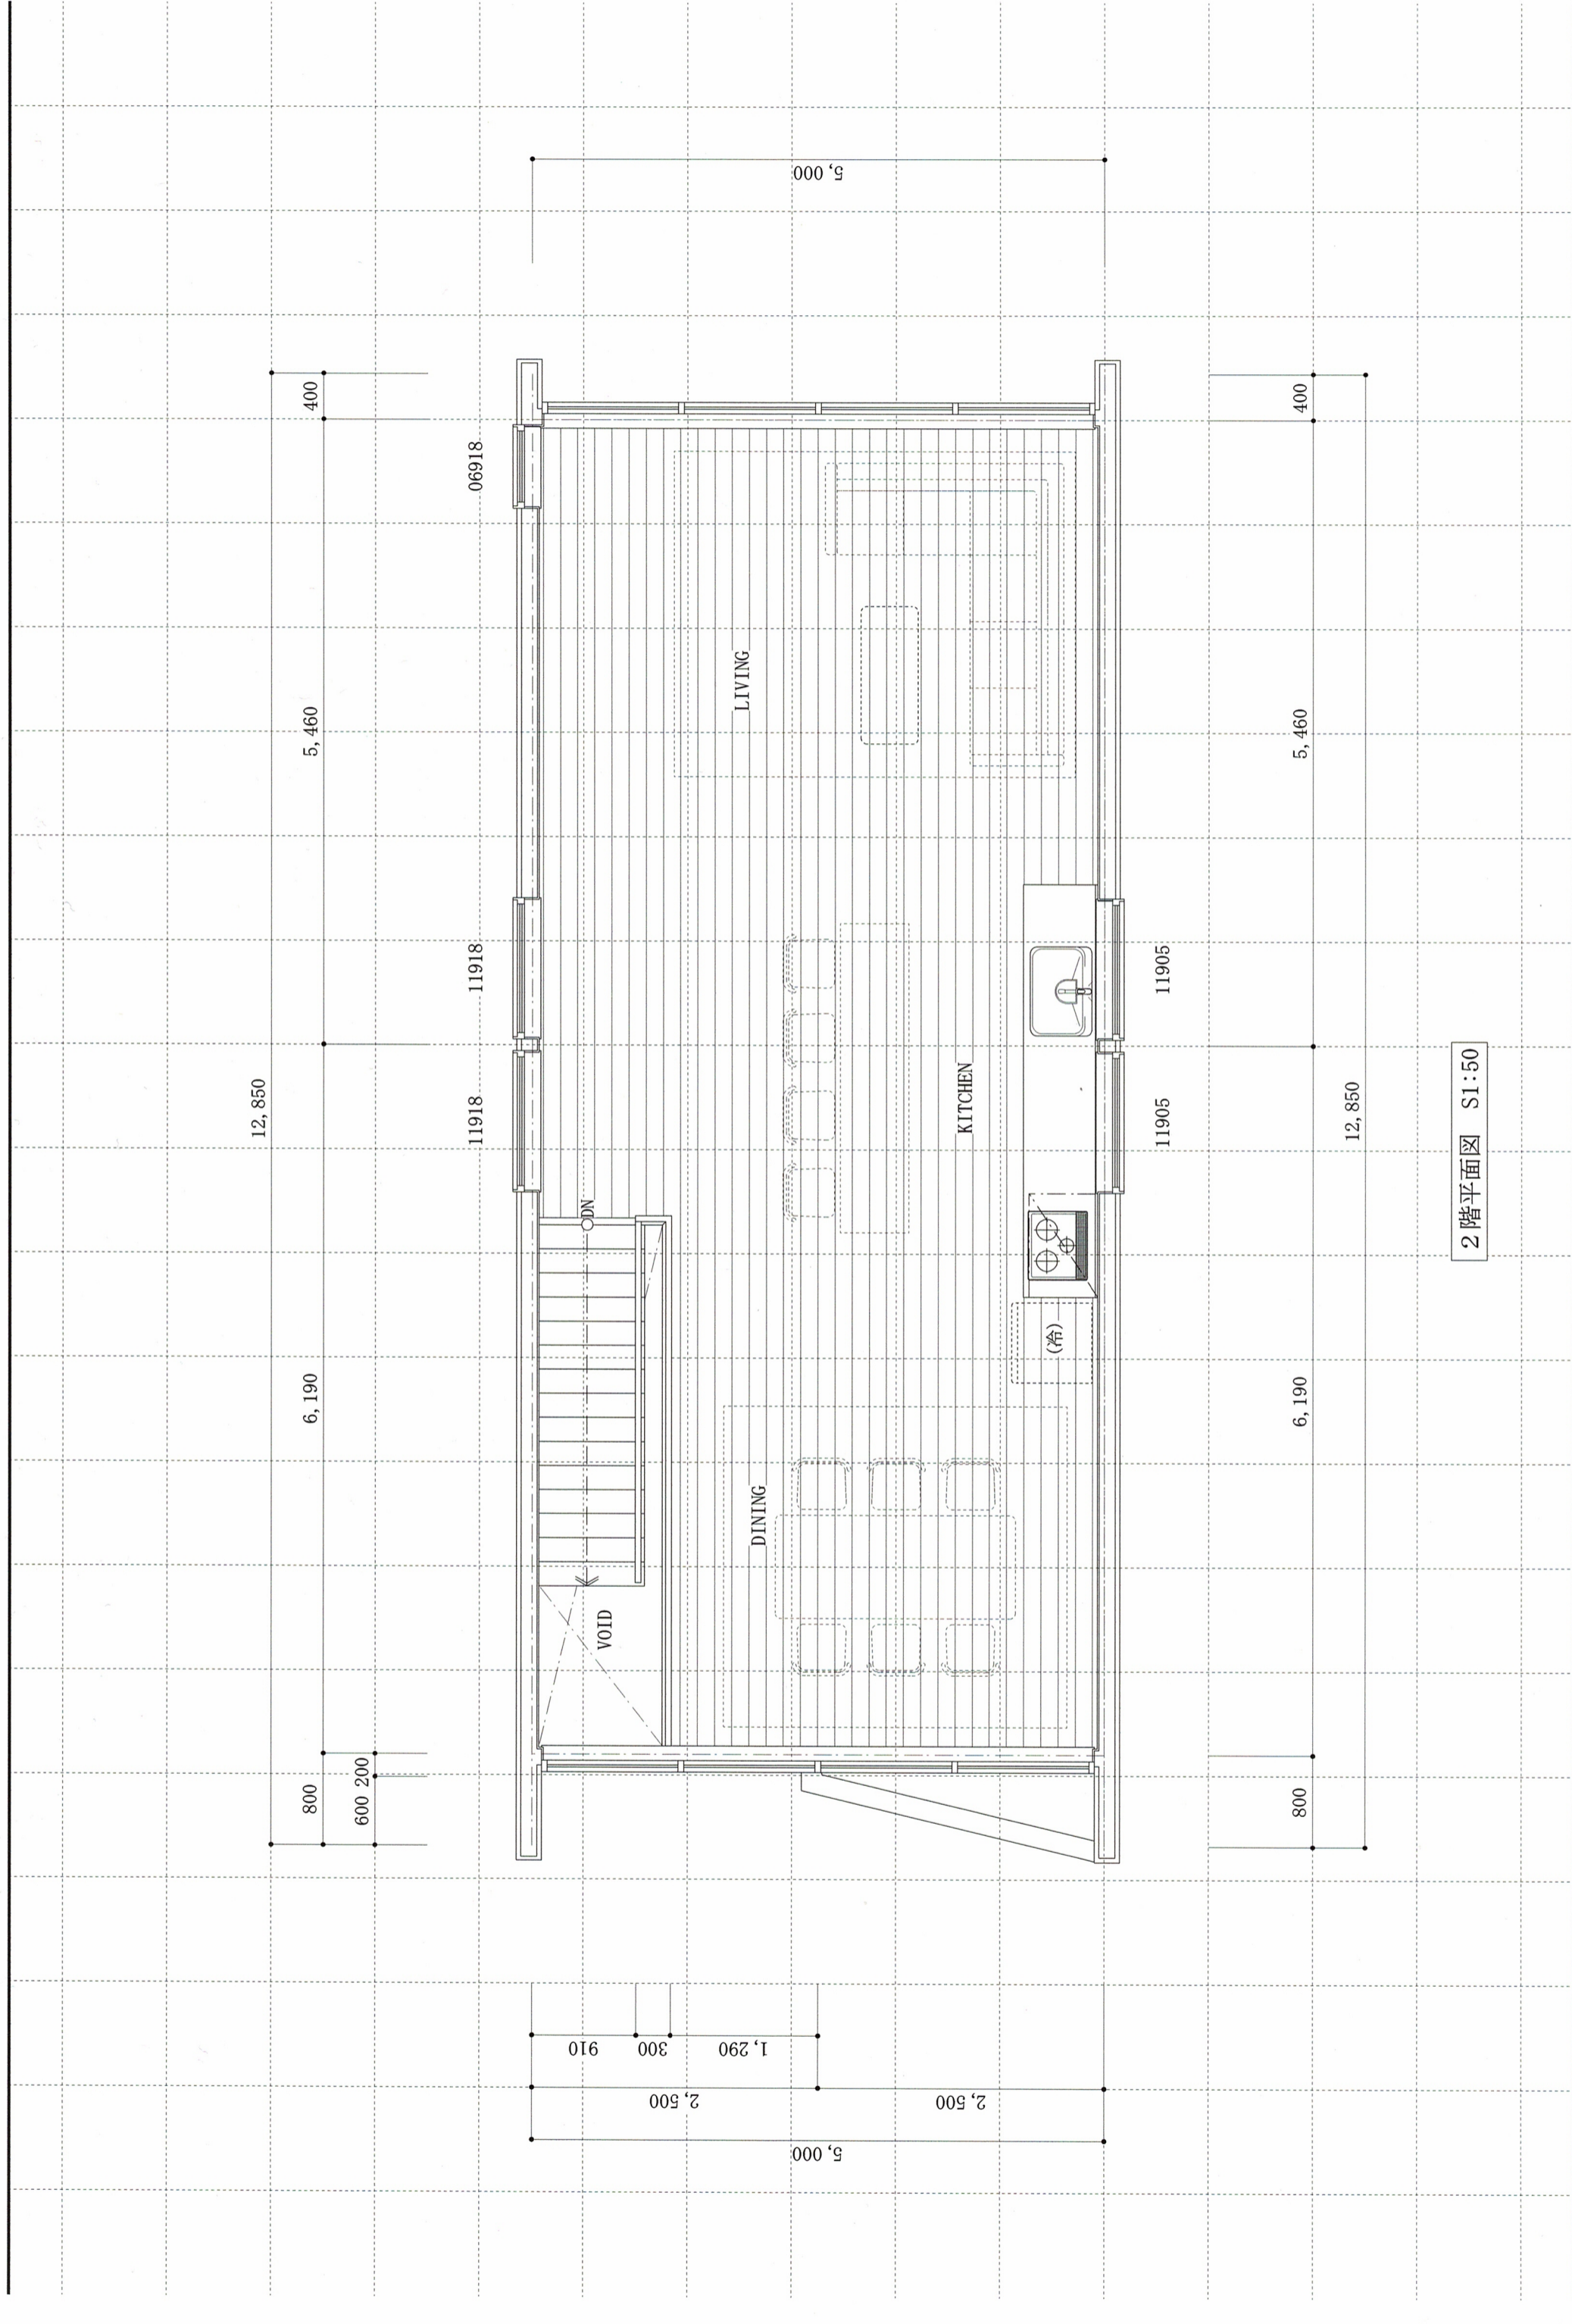


2階平面図 S1:50

 
	有限シーエスホーム 会社	一級建築士事務所 (石) 5437号	2階平面図	SCALE 1:50	DATE 2023. 6. 6	CHECK 一級建築士135850 朝比奈 悟	DRAWING NO.	DRAWING NAME
--	-----------------	-----------------------	-------	---------------	--------------------	----------------------------	-------------	--------------

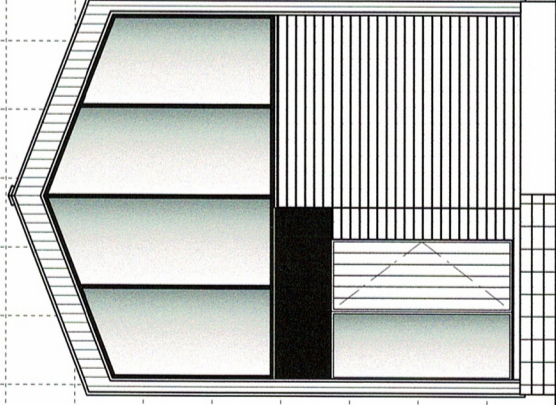


北側立面図 S1:100

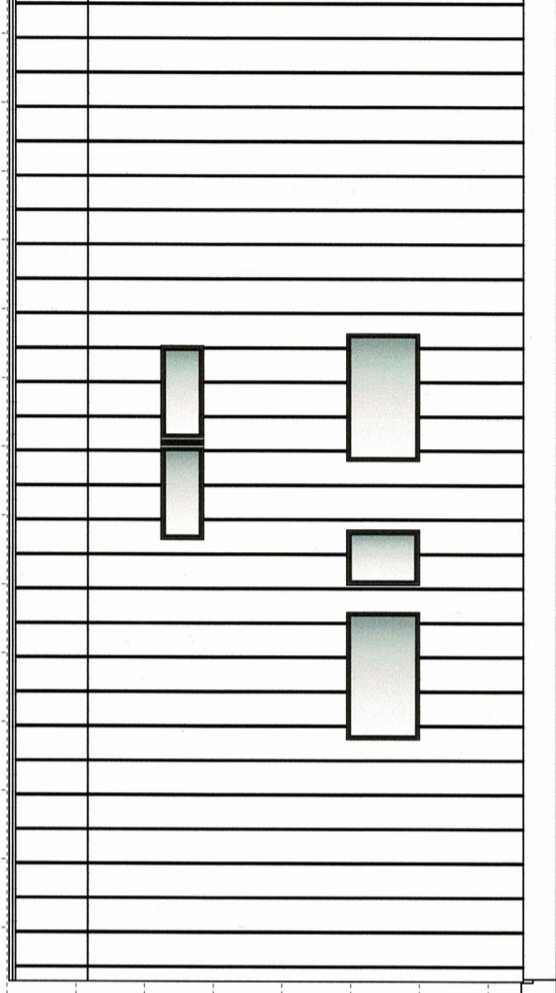

西側立面図 S1:100

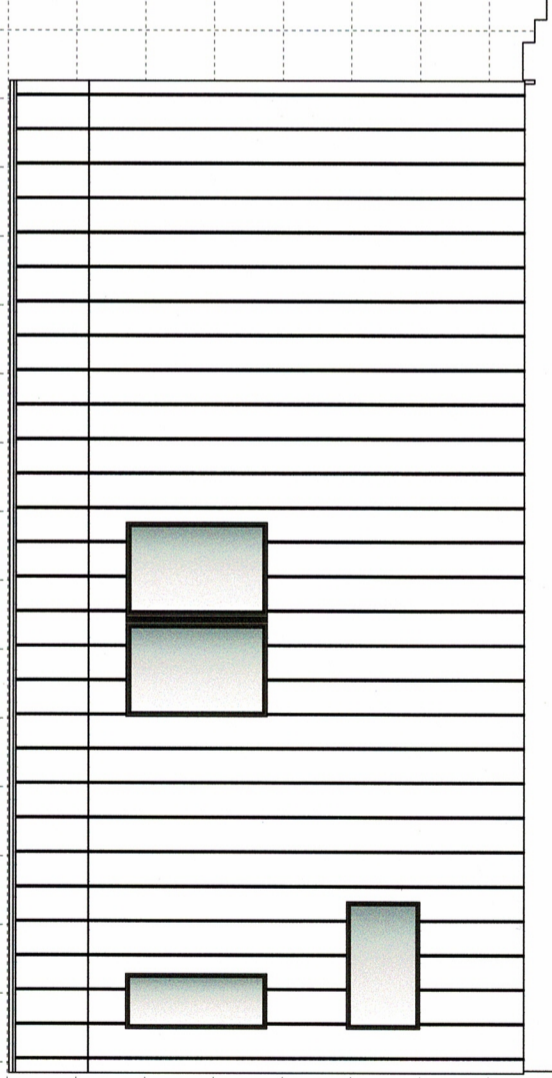

東側立面図 S1:100

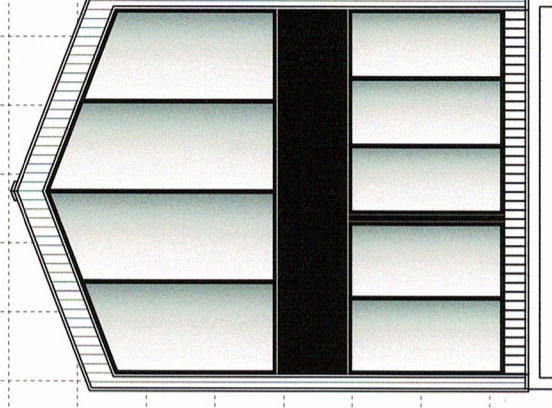

南側立面図 S1:100